


**WARNING!!!**  
 UNDERGROUND AND OVERHEAD UTILITIES IN AREA  
 CONTRACTOR TO CONTACT AREA UTILITY  
 COMPANIES PRIOR TO ANY EXCAVATION  
 OPERATIONS.




**LOT 1  
 BLOCK NO. 1  
 CIVIC CENTER ADDITION  
 VOLUME 940, PAGE 232  
 P. R. K. C.T.**

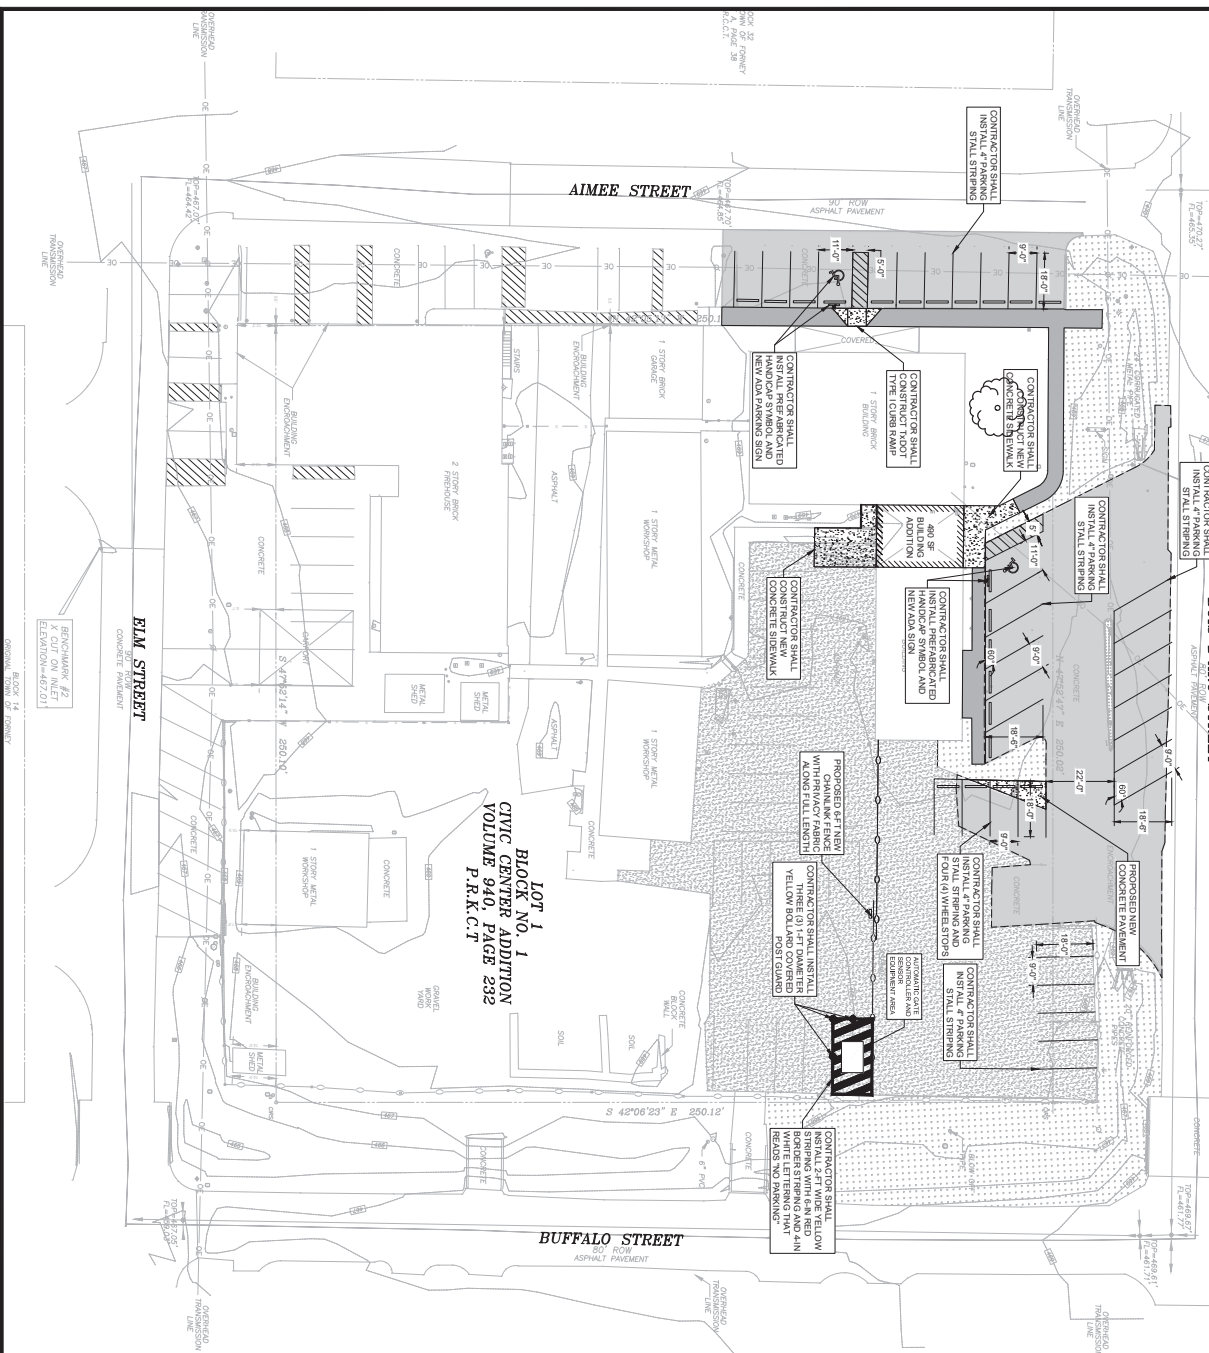

**GENERAL NOTES:**

3. PARKING SPACES ARE SHOWN TO BE RESTRICTED INCLUDING TWO (2) ADA COMPLIANT SPACES.
- WHERE SHOWN AND NOTED ON THE PLANS, THE CONTRACTOR SHALL INSTALL NEW PAVEMENT AND CHAIN LINK FENCE WITH 4 FT TALL LENGTH PER ARCHITECT'S PLAN'S PURPOSES.
- REFER TO THE ARCHITECT'S PLANS FOR PROPOSED AUTOMATIC ROLLING GATE.

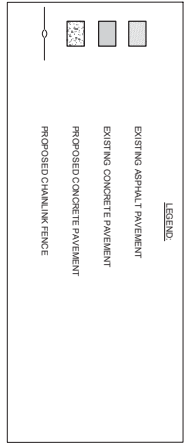

**Site Plan  
 Review  
 2020-09-01**

**SURVEY CONTROL POINTS**


CP #1 X CUT ON INLET N: 1068.798 E: 1068.798 E.L.: 469.81	CP #2 X CUT ON INLET N: 1068.006 E: 1068.006 E.L.: 467.01
---	---

**WARNING!!!**  
 UNDERGROUND AND OVERHEAD UTILITIES IN AREA  
 CONTRACTOR TO CONTACT AREA UTILITY  
 COMPANIES PRIOR TO ANY EXCAVATION  
 OPERATIONS.


SHEET NO. <b>C-106</b>	SITE PLAN II	DRAWN BY: CPO	DESIGNED BY: TDP	PLANS JOB NO. 2003-019	PROJECT NAME: <b>CITY OF FORNEY, TX RENOVATIONS AND STORAGE</b>	ISSUED FOR REVIEW	08-28	DATE	ENGINEER
						MARK	REVISION	DATE	ENGINEER

**PIERCE-MURRAY  
 LAND SOLUTIONS**  
 Engineering + Surveying


This document is prepared for the purpose of information only. It is not intended to be used for any other purpose. The user assumes all responsibility for the construction of the project. The user is advised to consult with the architect and engineer for any questions or concerns. The user is advised to consult with the architect and engineer for any questions or concerns.

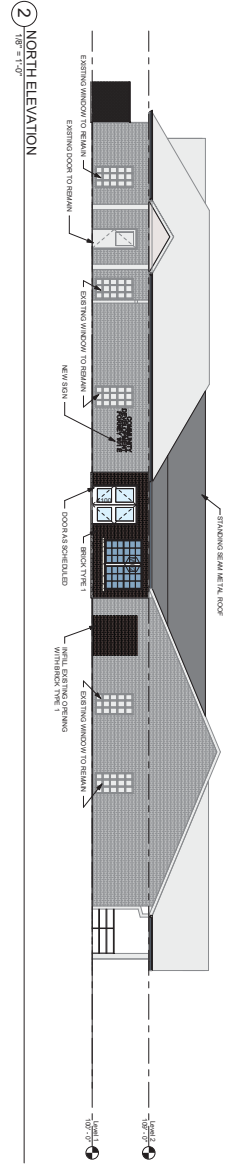


2 NORTH ELEVATION  
1/8" = 1'-0"

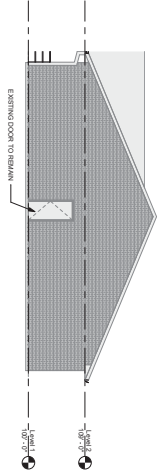


1 SOUTH ELEVATION 1  
1/8" = 1'-0"

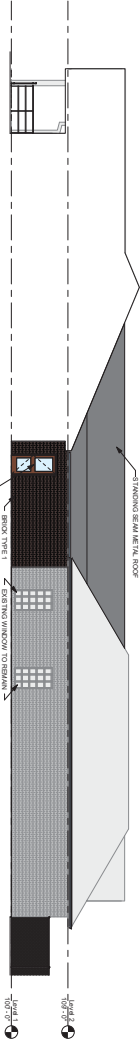


3 SOUTH ELEVATION 2  
1/8" = 1'-0"

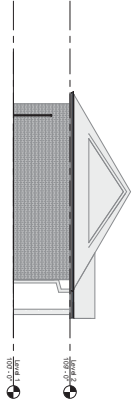

4 EAST ELEVATION 1  
1/8" = 1'-0"

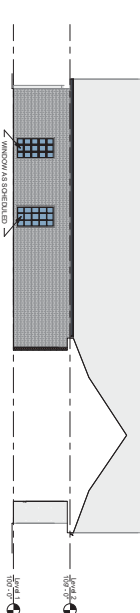

5 EAST ELEVATION 2  
1/8" = 1'-0"

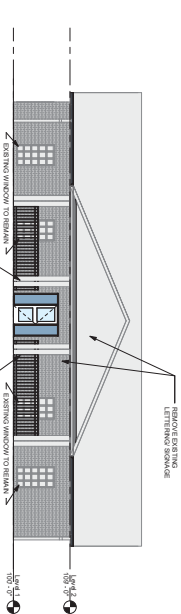

6 WEST ELEVATION  
1/8" = 1'-0"

MASONRY LEGEND	
	BRICK TYPE 1 (FIELD)
NOTE:	
1) ALL BRICKWORK TO BE TYPE 1 UNLESS OTHERWISE NOTED	
2) TYPE 1 BRICKWORK TO BE PERMANENTLY SET IN MORTAR	
3) TYPE 1 BRICKWORK TO BE PERMANENTLY SET IN MORTAR	

WRA  
12377 Main Drive  
Dallas, Texas 75251  
214.750.0777  
www.wraarchitects.com

NOT FOR CONSTRUCTION  
 City of Forney, TX Renovations & Storage  
 101 E. Aimee St. Forney, TX 75126

NO.	DATE	DESCRIPTION
1	08/25/2020	Site Plan Review
2	08/25/2020	Site Plan Review
