


PARKING STAGES:
 Parking Required: 207 Total Parking Spaces
 207 Total Parking Spaces
 14 Accessible Parking Spaces
 207 Total Parking Spaces

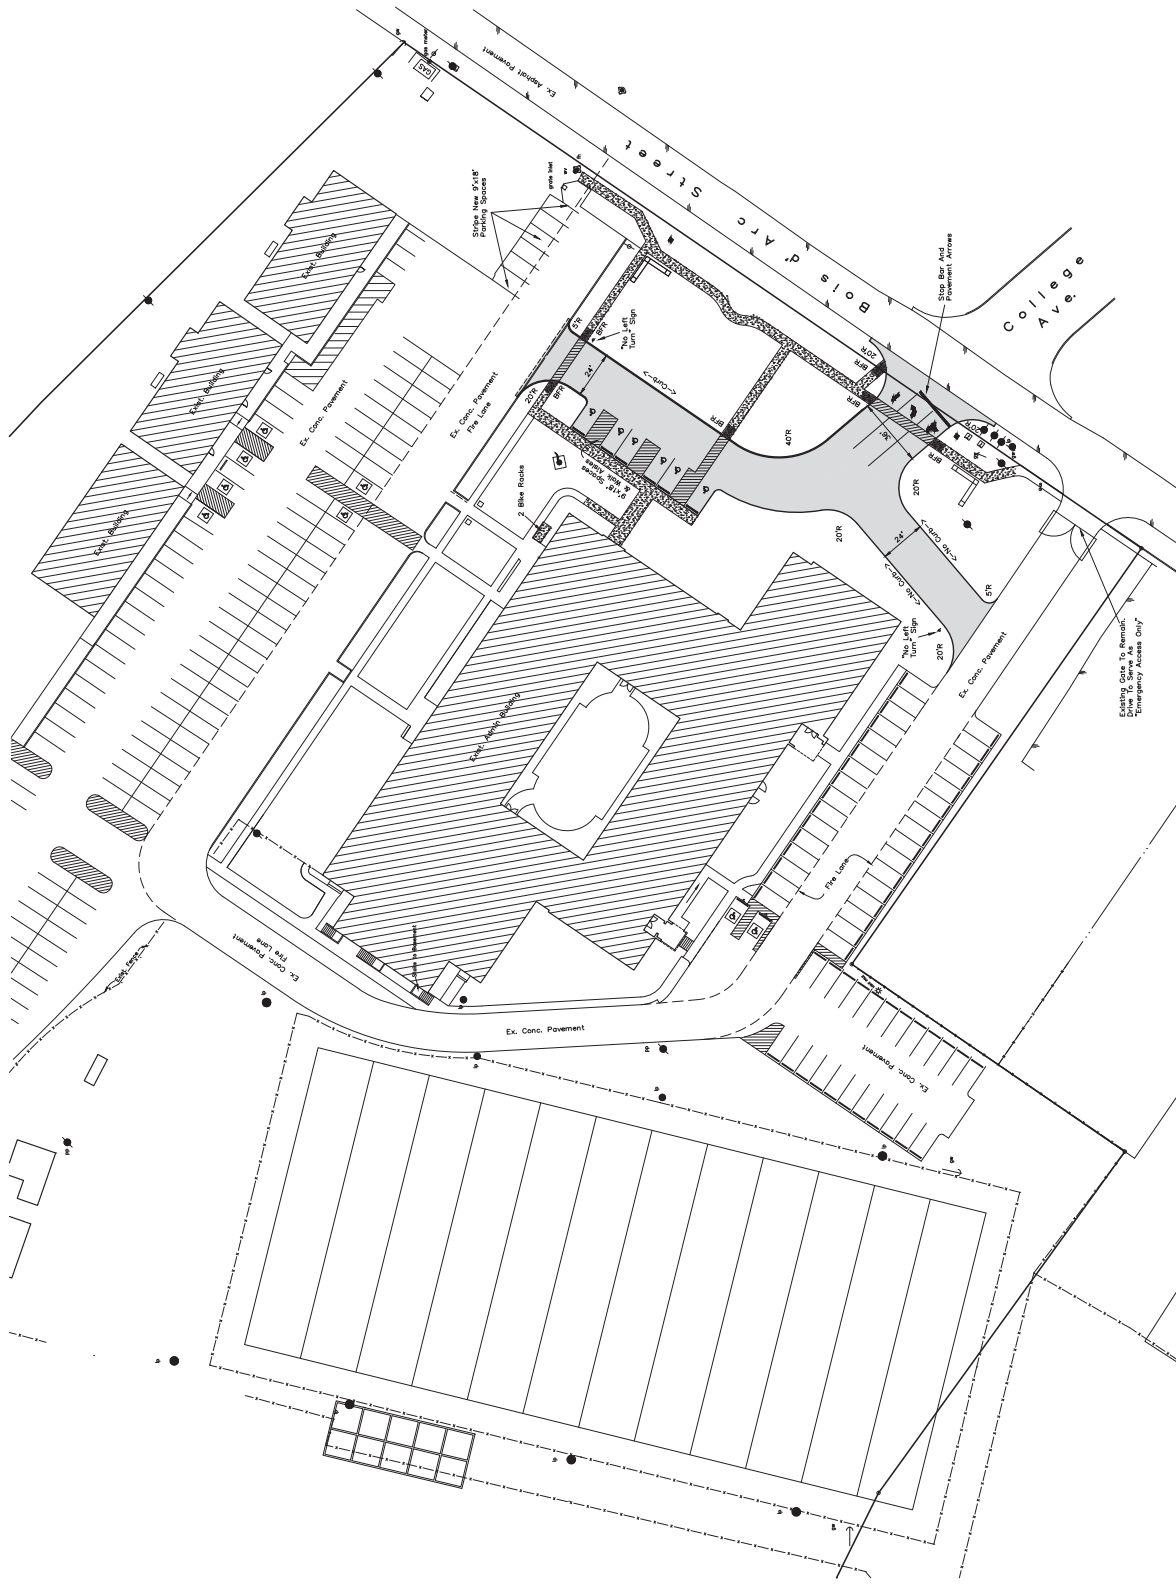

SITE PLAN
TORNEY I.S.D. ADMINISTRATION BUILDING
 FORNEY, TEXAS

RESUBMITTED BY: RLK Engineering
 DATE: 02-27-2020

DESIGNED BY: RLK Engineering
 DATE: 02-27-2020

RLK ENGINEERING, INC.
 111 West Main
 Allen, Texas 75013
 (972) 359-1733 Off
 (972) 359-1833 Fax
 REG. PROFESSIONAL ENGINEER

REVISION	DATE	DESCRIPTION

NOTE:
 Prior to beginning any construction or construction of any nature, the contractor shall be required to contact the civil engineer to insure that all parties are in possession of the most current set of construction documents.

CS-1