


Called 335,925 Acres  
W/ 00 JV Owner, LLC  
Vol. 5579, Pg. 23  
O.P.A.C.C.T.

Bedstead Addition  
Section 2  
Cub. 1, Pg. 561  
P.A.C.C.T.

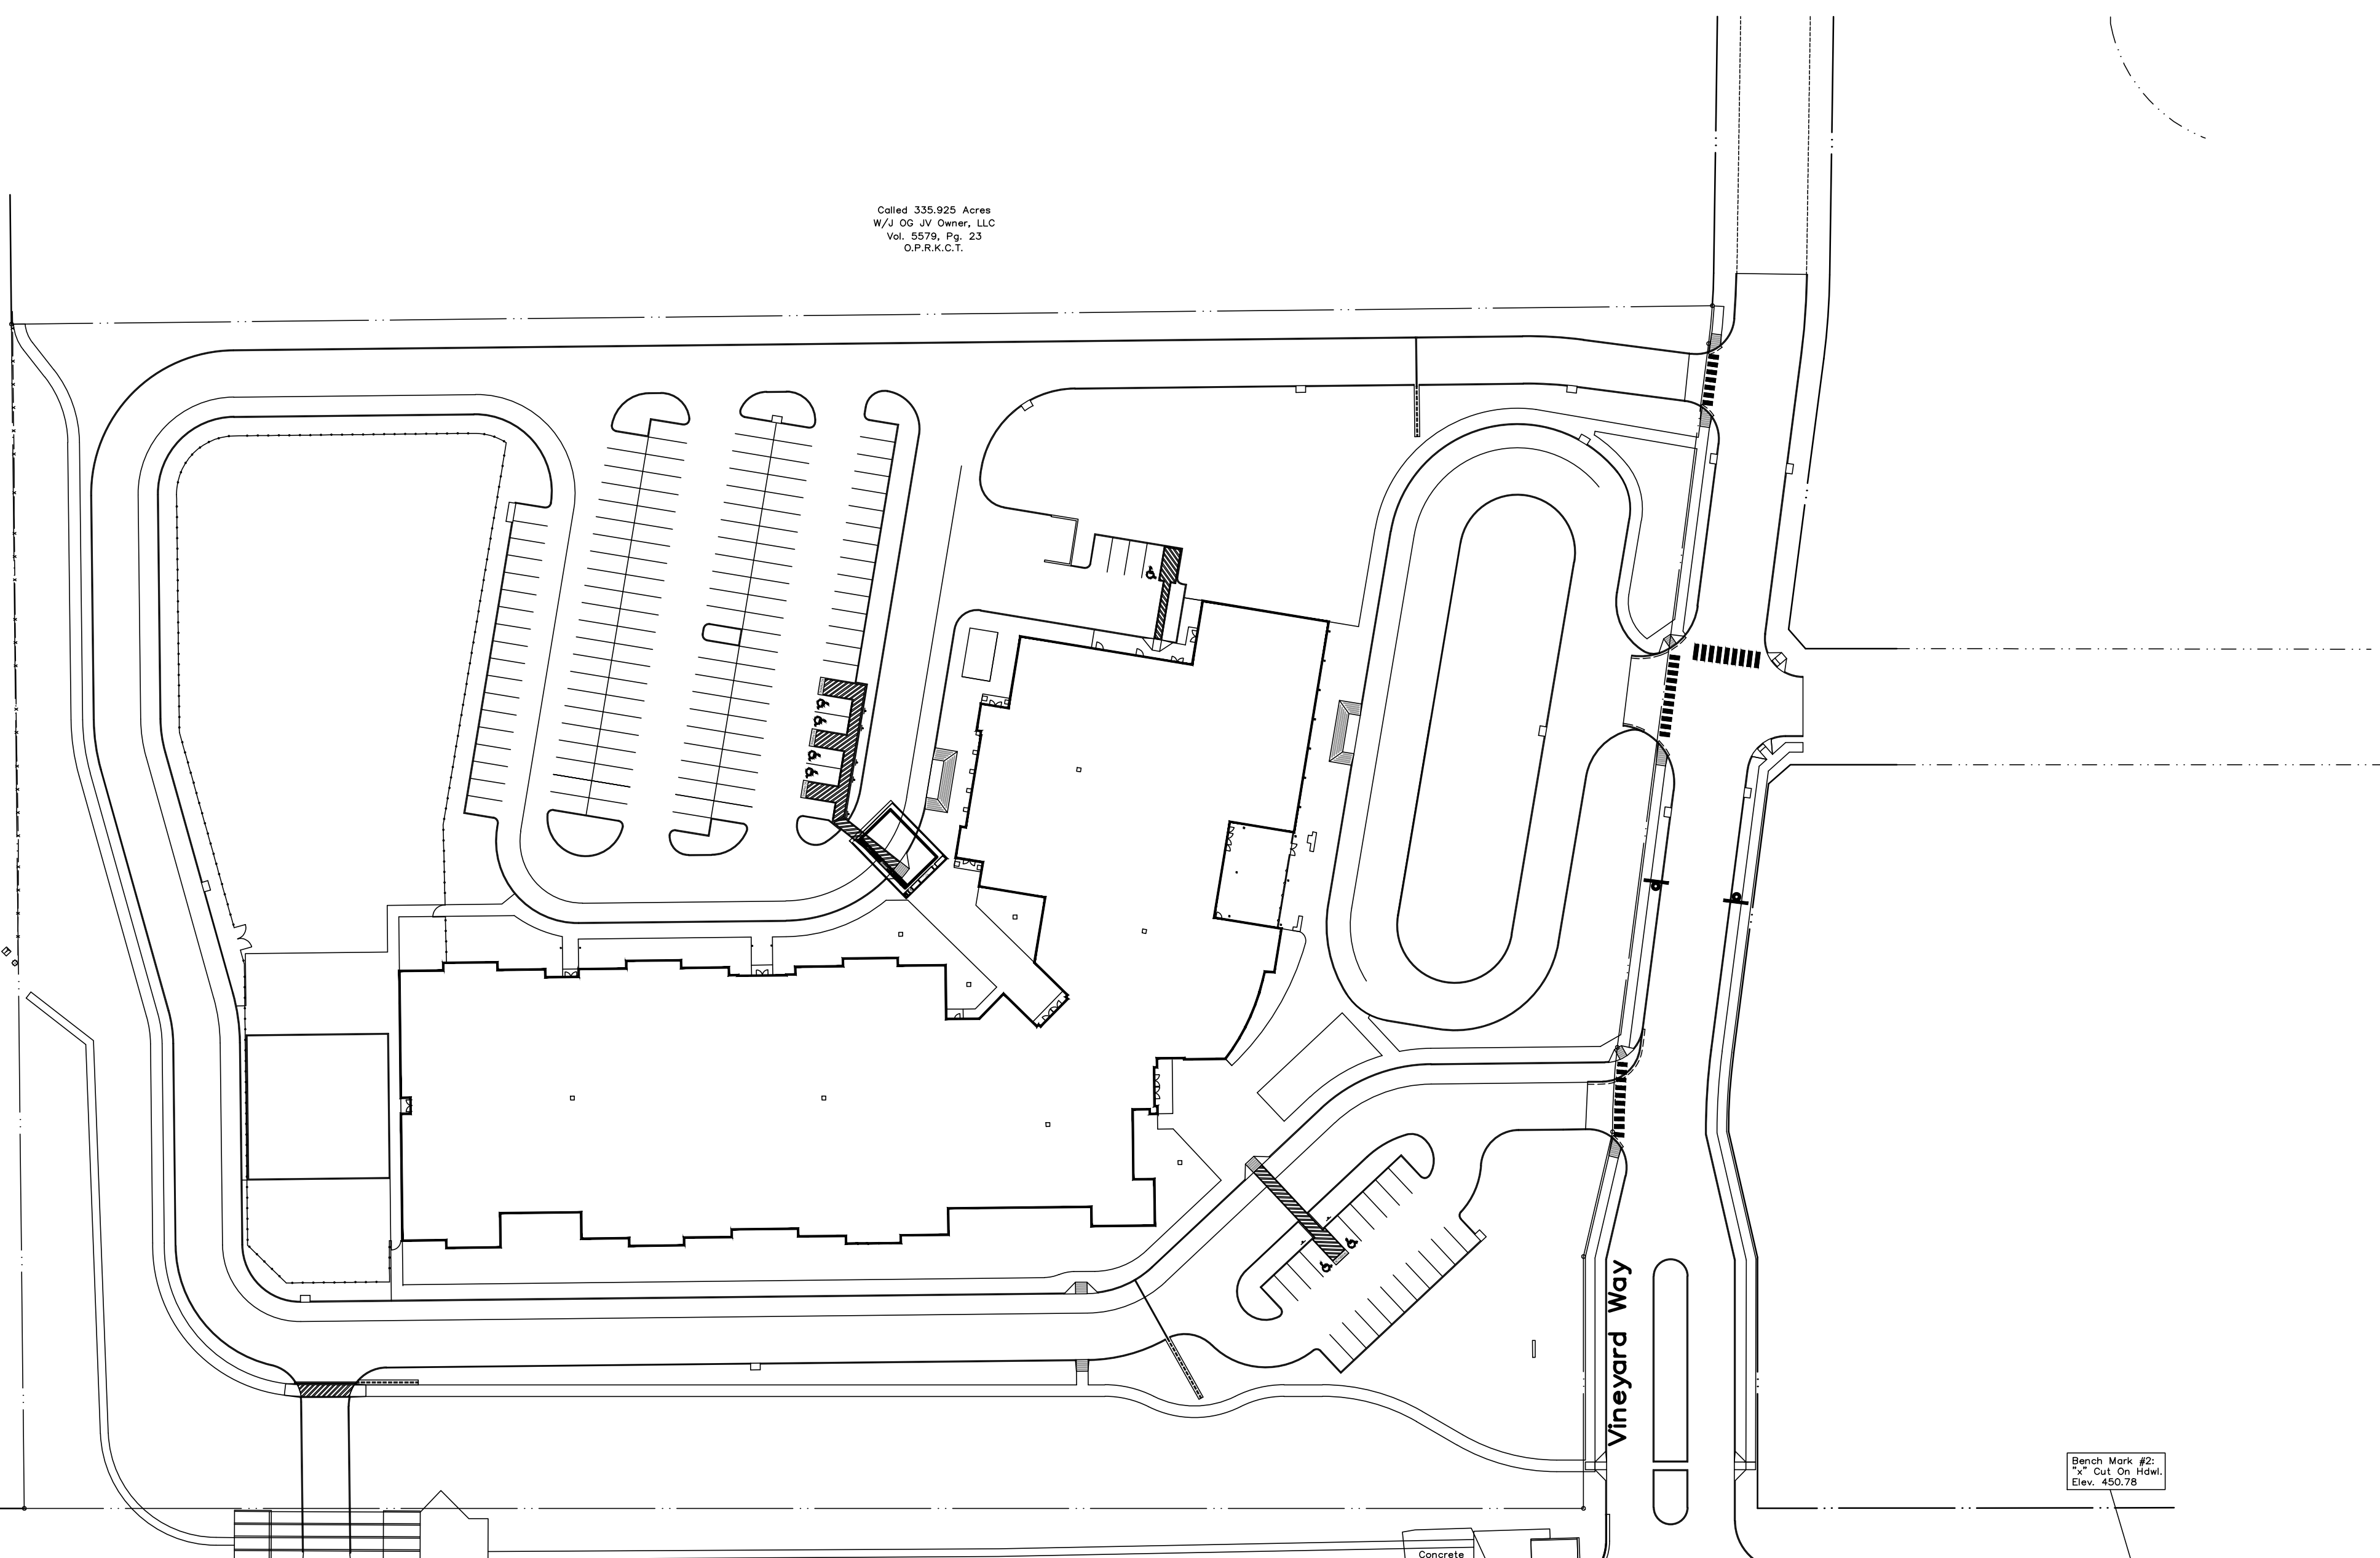

F. M. No. 548  
Appld. Document

**INSTALL:**

SPEED LIMIT  
**55**

END SCHOOL ZONE

R2-1(55)  
S5-2

**INSTALL:**

SCHOOL

SPEED LIMIT  
**35**

WHEN FLASHING

CELL PHONE USE PROHIBITED  
UP TO \$200 FINE

S5-1(35)  
S7-1T  
W/ SOLAR POWERED FLASHING BEACONS

**INSTALL:**

SCHOOL

SPEED LIMIT  
**35**

WHEN FLASHING

CELL PHONE USE PROHIBITED  
UP TO \$200 FINE

S5-1(35)  
S7-1T  
W/ SOLAR POWERED FLASHING BEACONS

**INSTALL:**

SPEED LIMIT  
**55**

END SCHOOL ZONE

R2-1(55)  
S5-2

Jul 25, 2022 - 11:59pm User: Frank

MISC. INFORMATION	REVISION	DATE	DESCRIPTION

**NOTE:**  
Prior to beginning any construction or construction staking, it shall be the Contractor's responsibility to contact the civil engineer to insure that all parties are in possession of the most current set of construction documents.



RLK ENGINEERING, INC.  
111 West Main  
Allen, Texas 75013  
(972) 359-1733 Off  
(972) 359-1833 Fax  
Texas Registration No. 579

**TxDOT FM 548 SCHOOL ZONE**  
O.B. JOHNSON ELEMENTARY SCHOOL  
FORNEY, TEXAS

DESIGNED BY: RLK Engineering	TECH REVIEW: RLK	DRAWING FILE: 19097 SIGNAGE - TxDOT SCHOOL ZONE.dwg	DRAWING SCALE: AS SHOWN	SHEET: TSZ-1
DRAWN BY: RLK Engineering	PEER REVIEW: RLK	DRAWING DATE: 9-30-2021	PROJECT NUMBER: RLK 19097	